
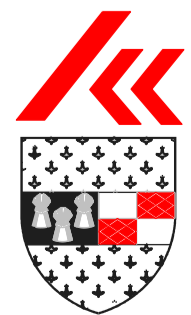
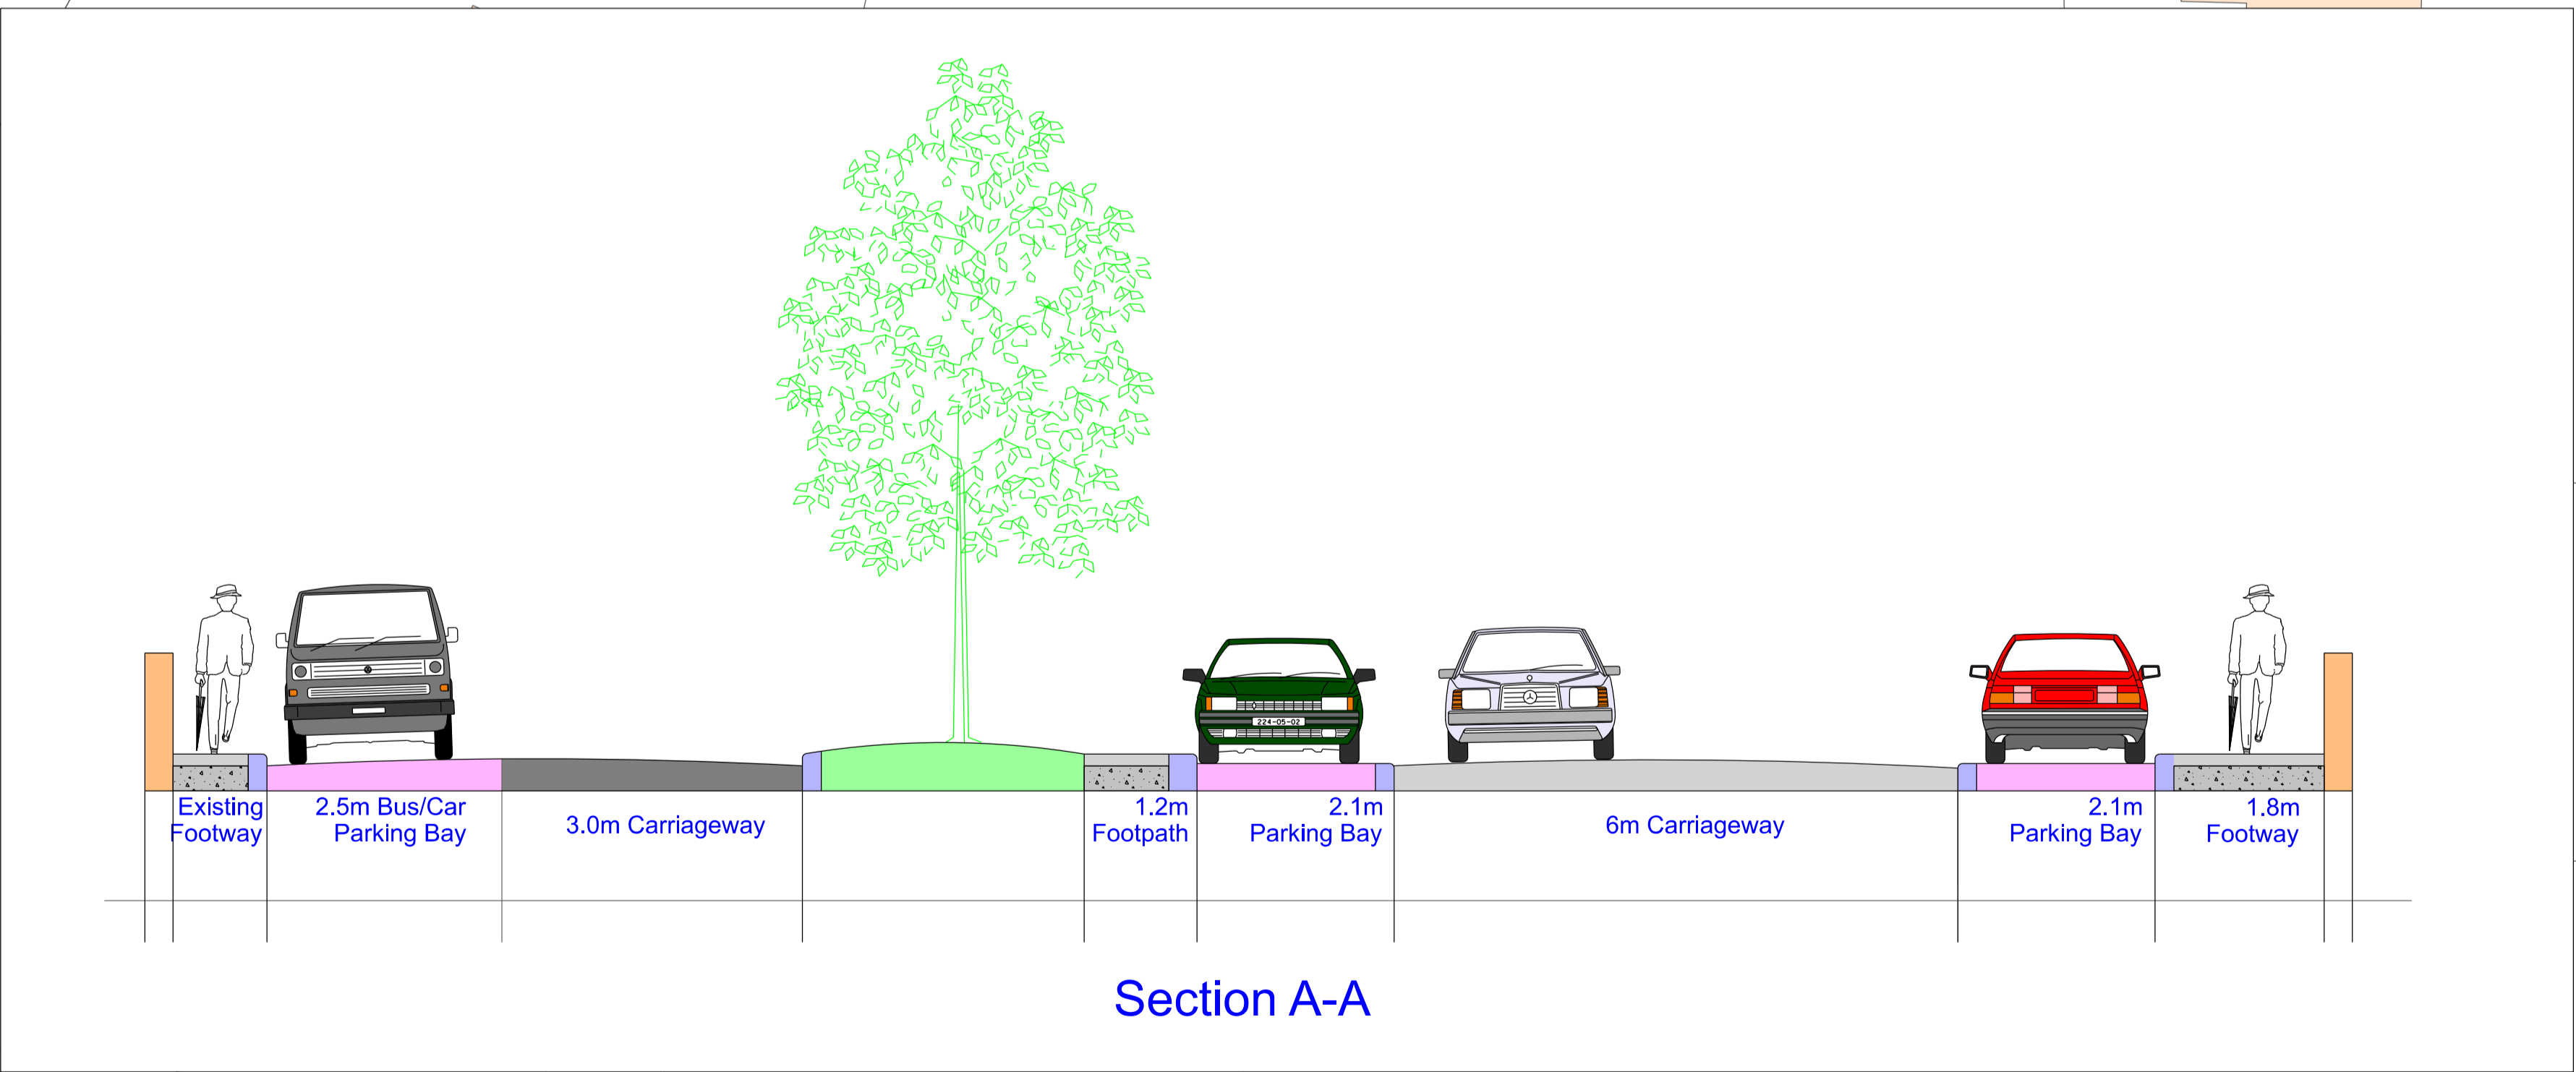


PHASE 1 WORKS

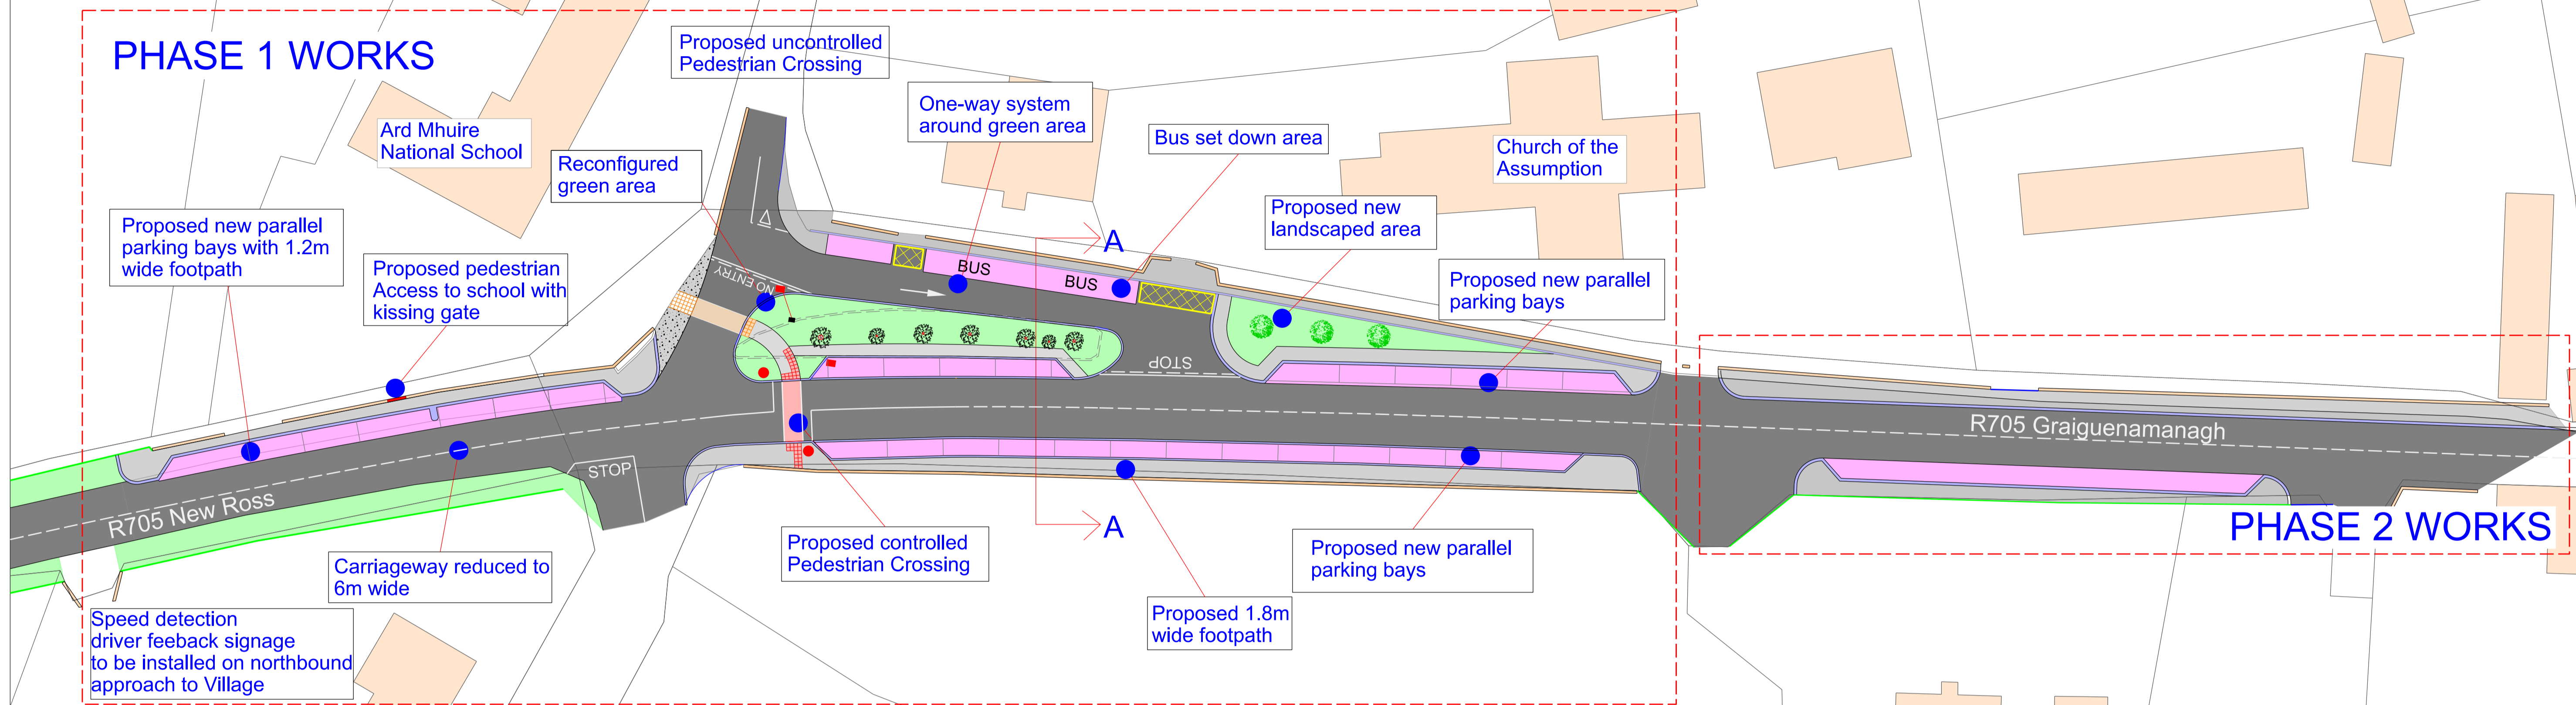

KILKENNY COUNTY COUNCIL
Comhairle Chontae Chill Chainnigh
ROAD DESIGN SECTION,
1 DEAN STREET
KILKENNY.

Rev	By	Date	Description

Project:	The Rower Traffic Management Scheme			
Component:	Section 38			
Title:	Plan Layout			
Designed By:	HS	File Name:	Drawing No. R705-RWR-01	
Drawn By:	HS	Scale:		NTS
Checked By:	FS	Date:		March 2018